


14th ST. SW.

1501 15th AVE SW - NORTH ELEVATION.
1:200 MARCH 18/08




1509 15th AVE. SW

LANG

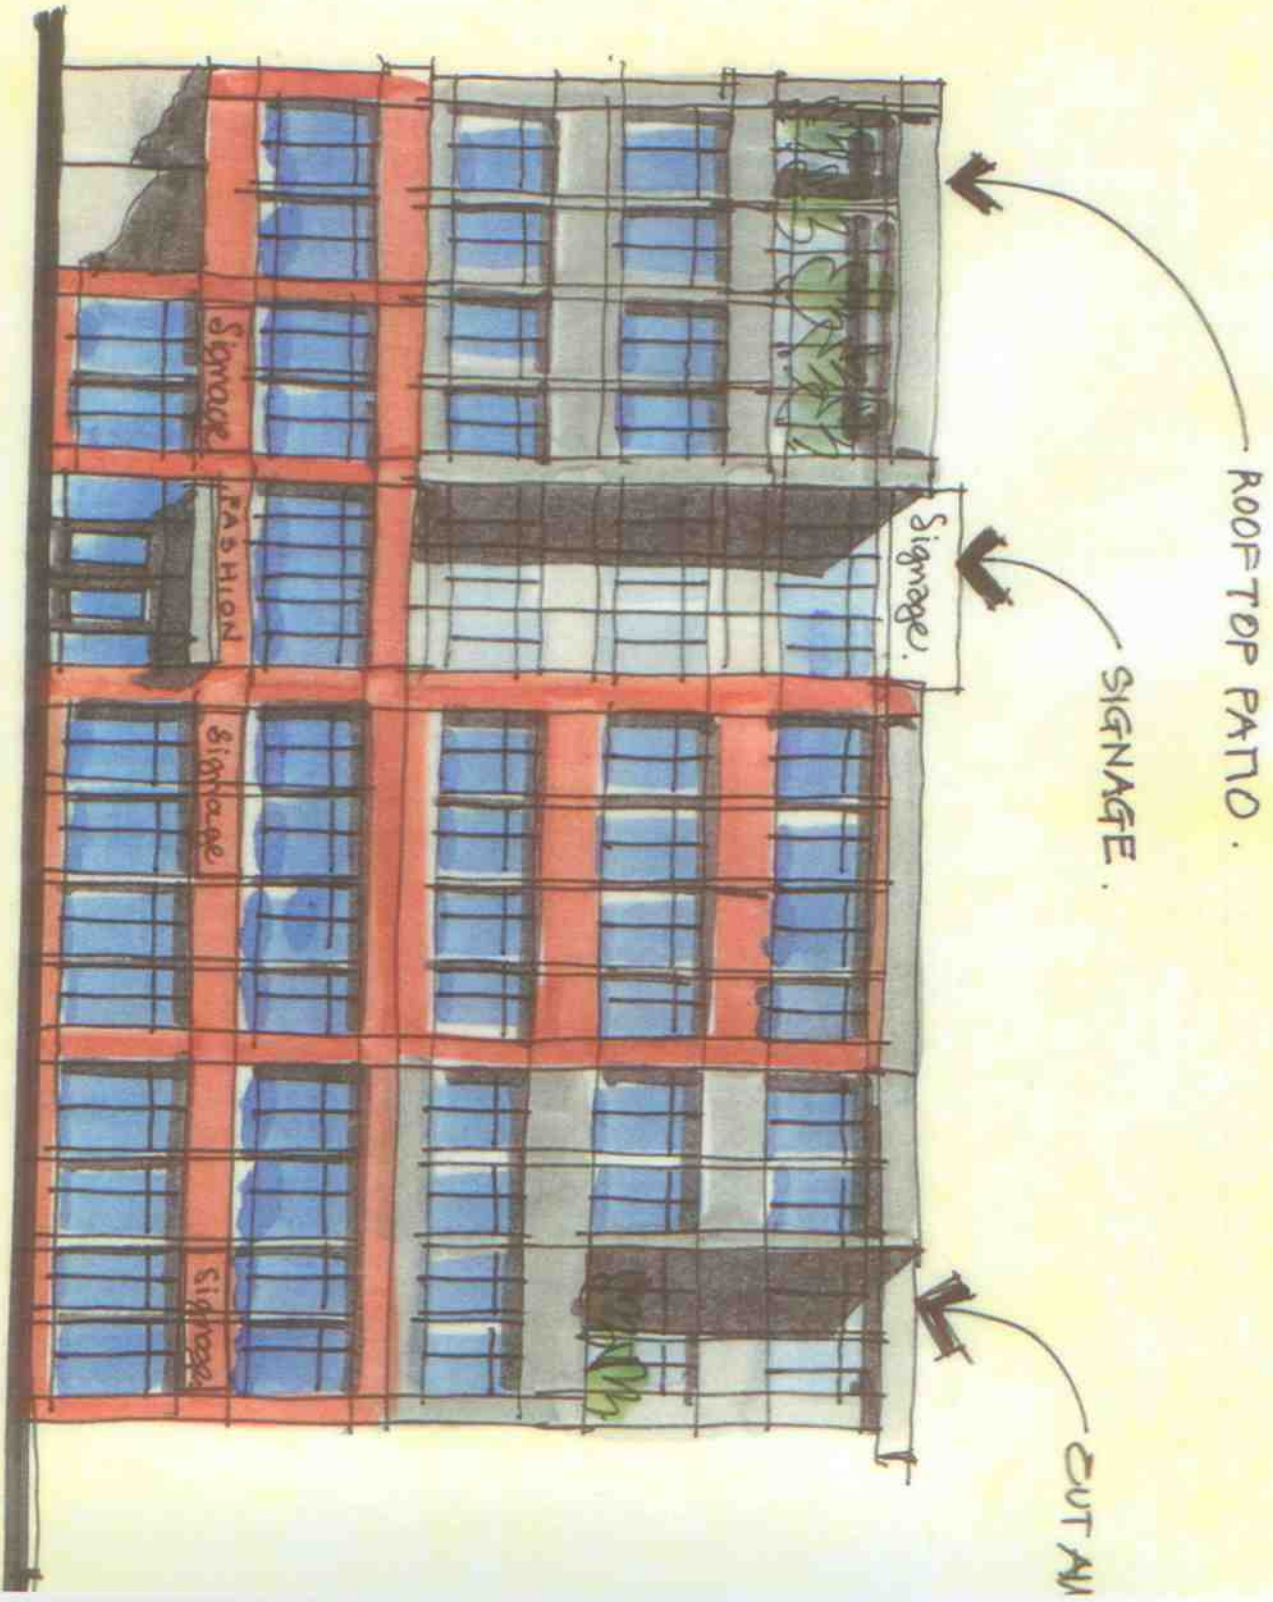

1501 15th AVE SW - EAST ELEVATION.
1:200 MARCH 18/08.


PARKING CARS:
 MAIN = 7
 SECOND = 7
 THIRD = 7
 FOURTH = 7
 FIFTH = 6
 REQUIRED = 34
 PROVIDED = 56

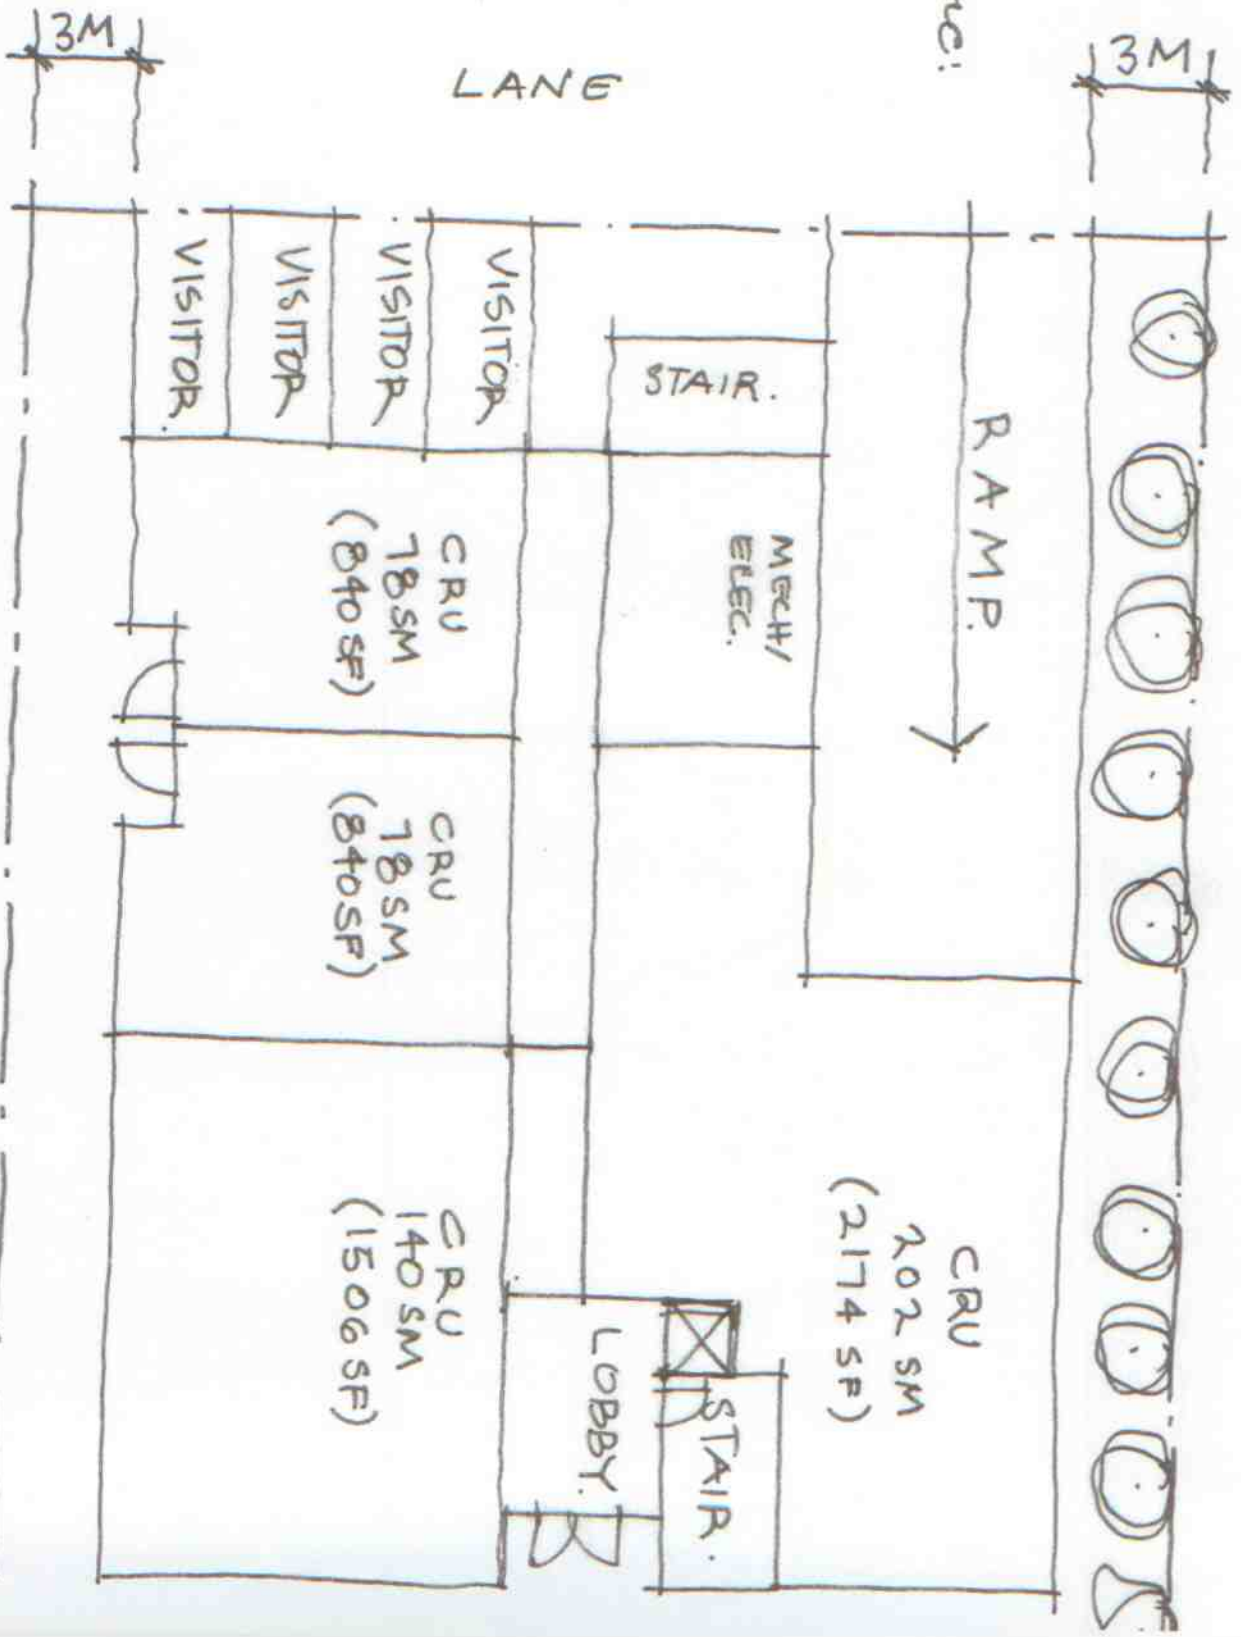


1501 15th AVE SW - CALGARY.
 MAIN FLOOR 1:200 MARCH 18/08.

14th ST. SW.

FOURTH FLOOR

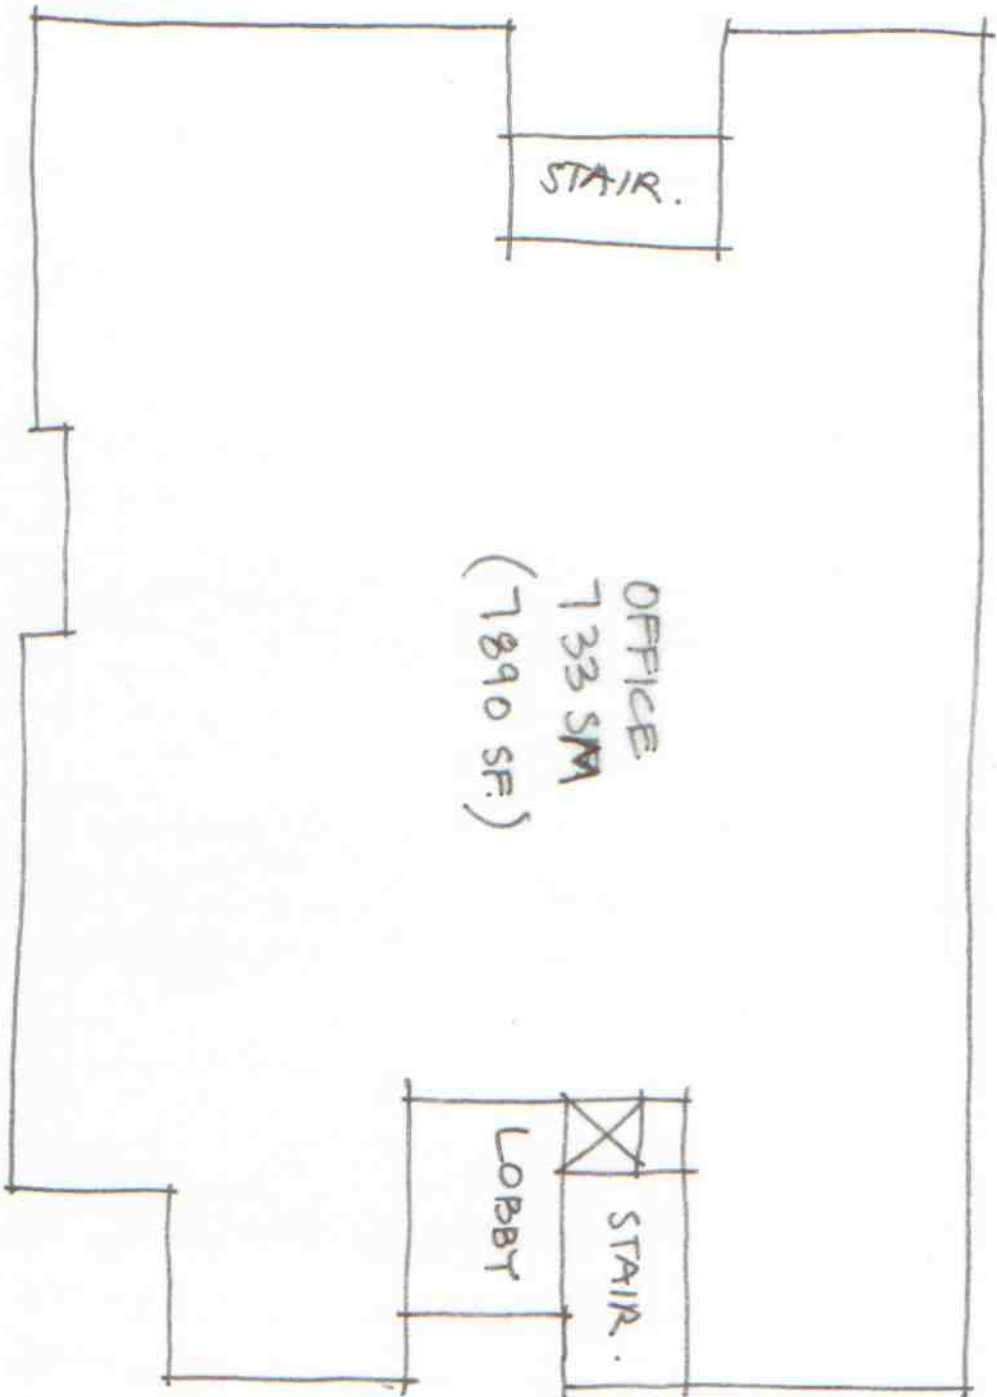


1501 15th AVE SW - CALGARY.
FIFTH FLOOR 1:200 MARCH 18/08.

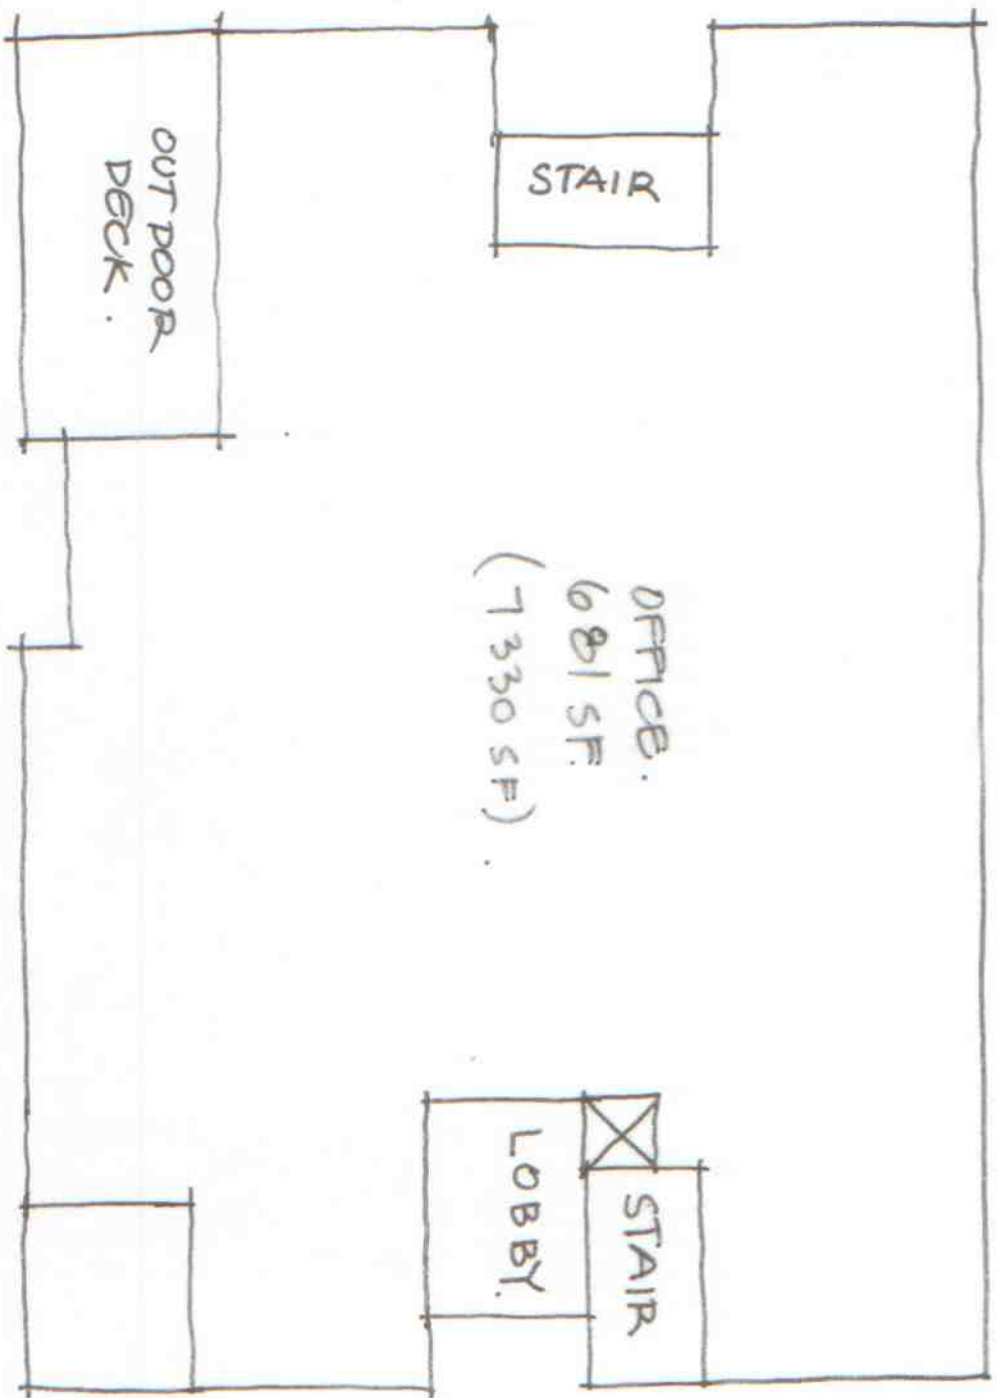


1501 15th AVE SW - CALGARY.
RAMP & 1ST LEVEL OF PARKADE

14th ST. SW.

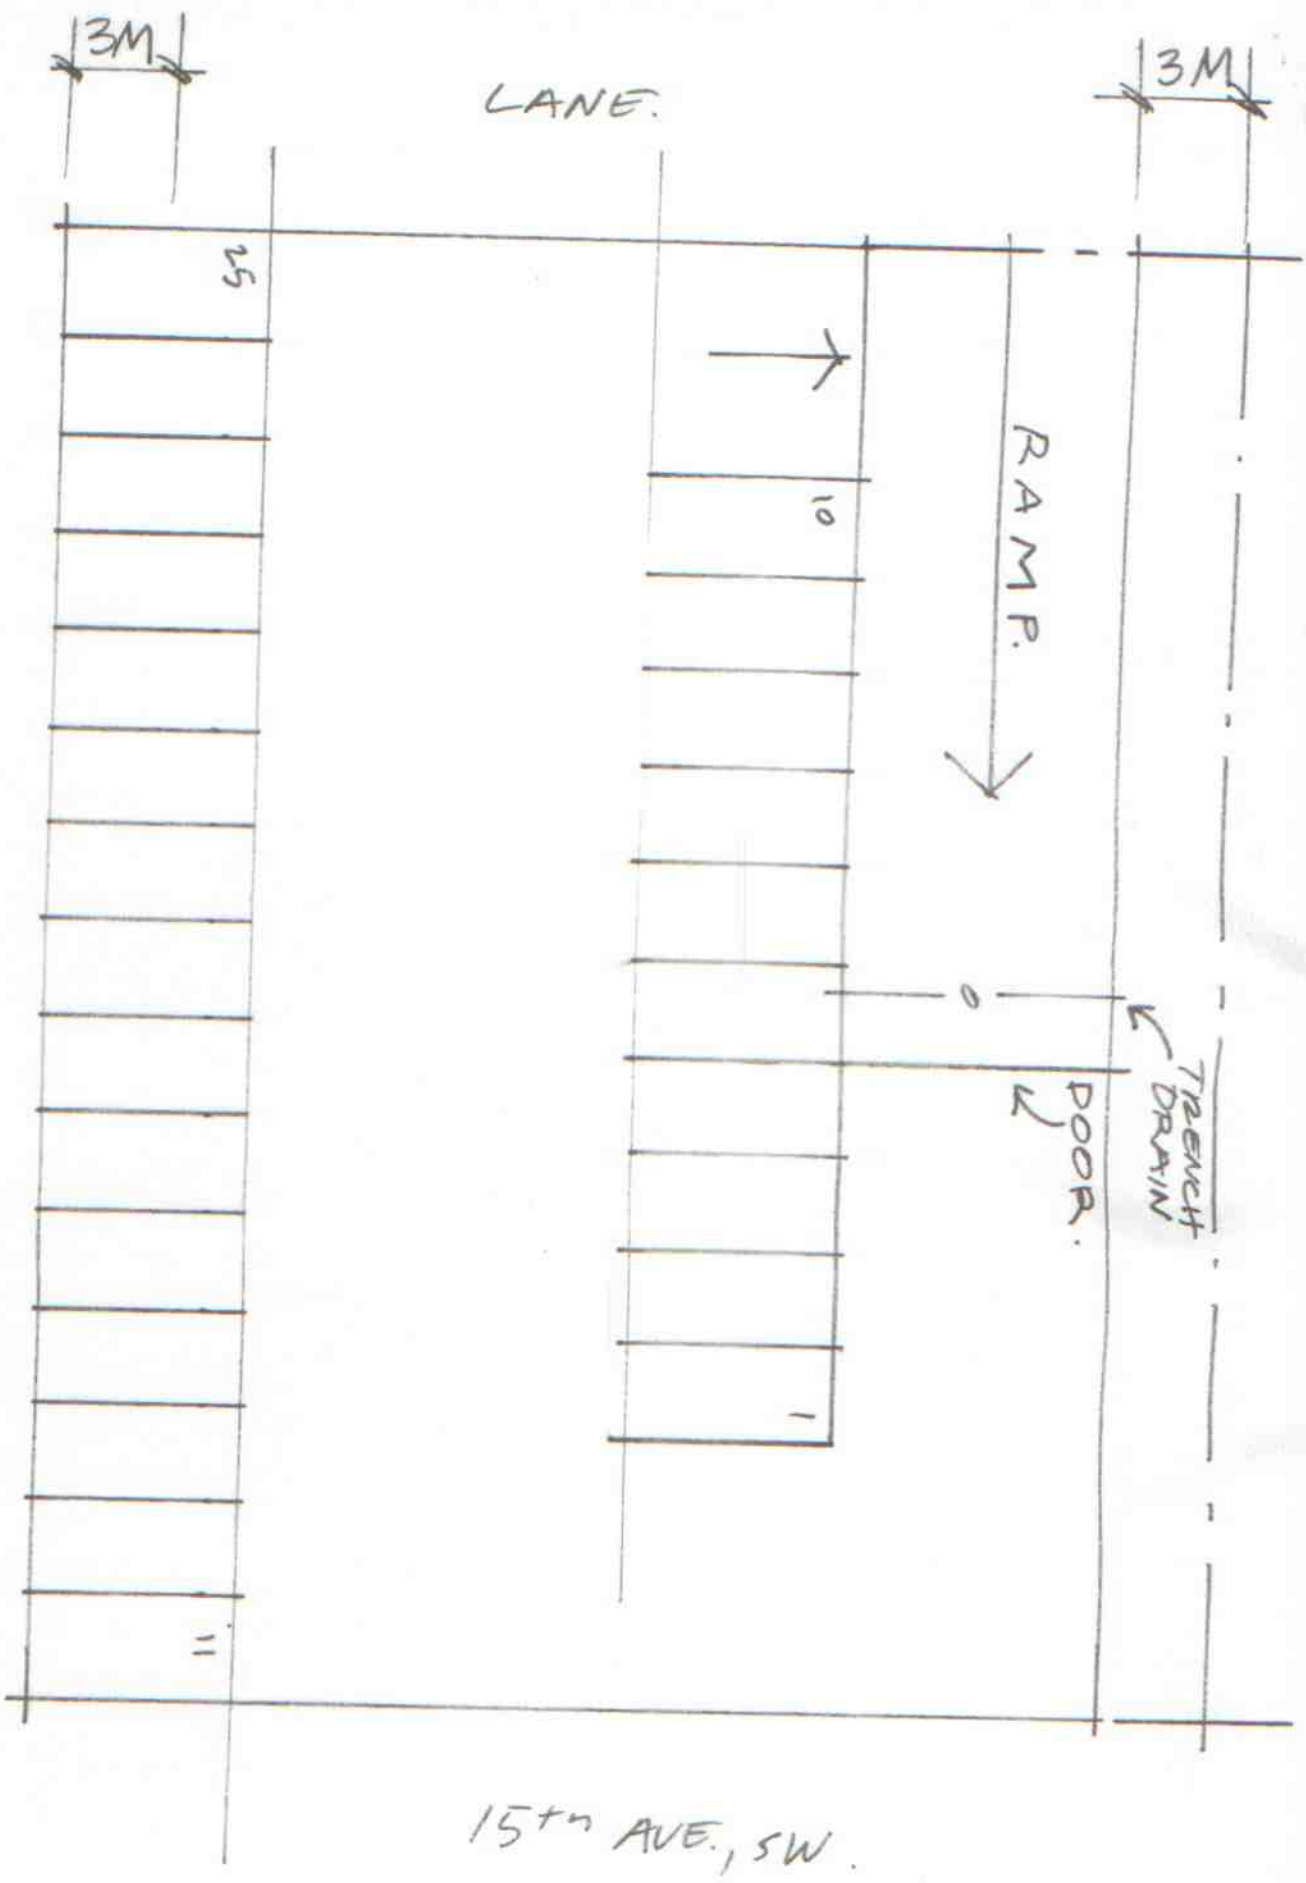

15th AVE., SW.

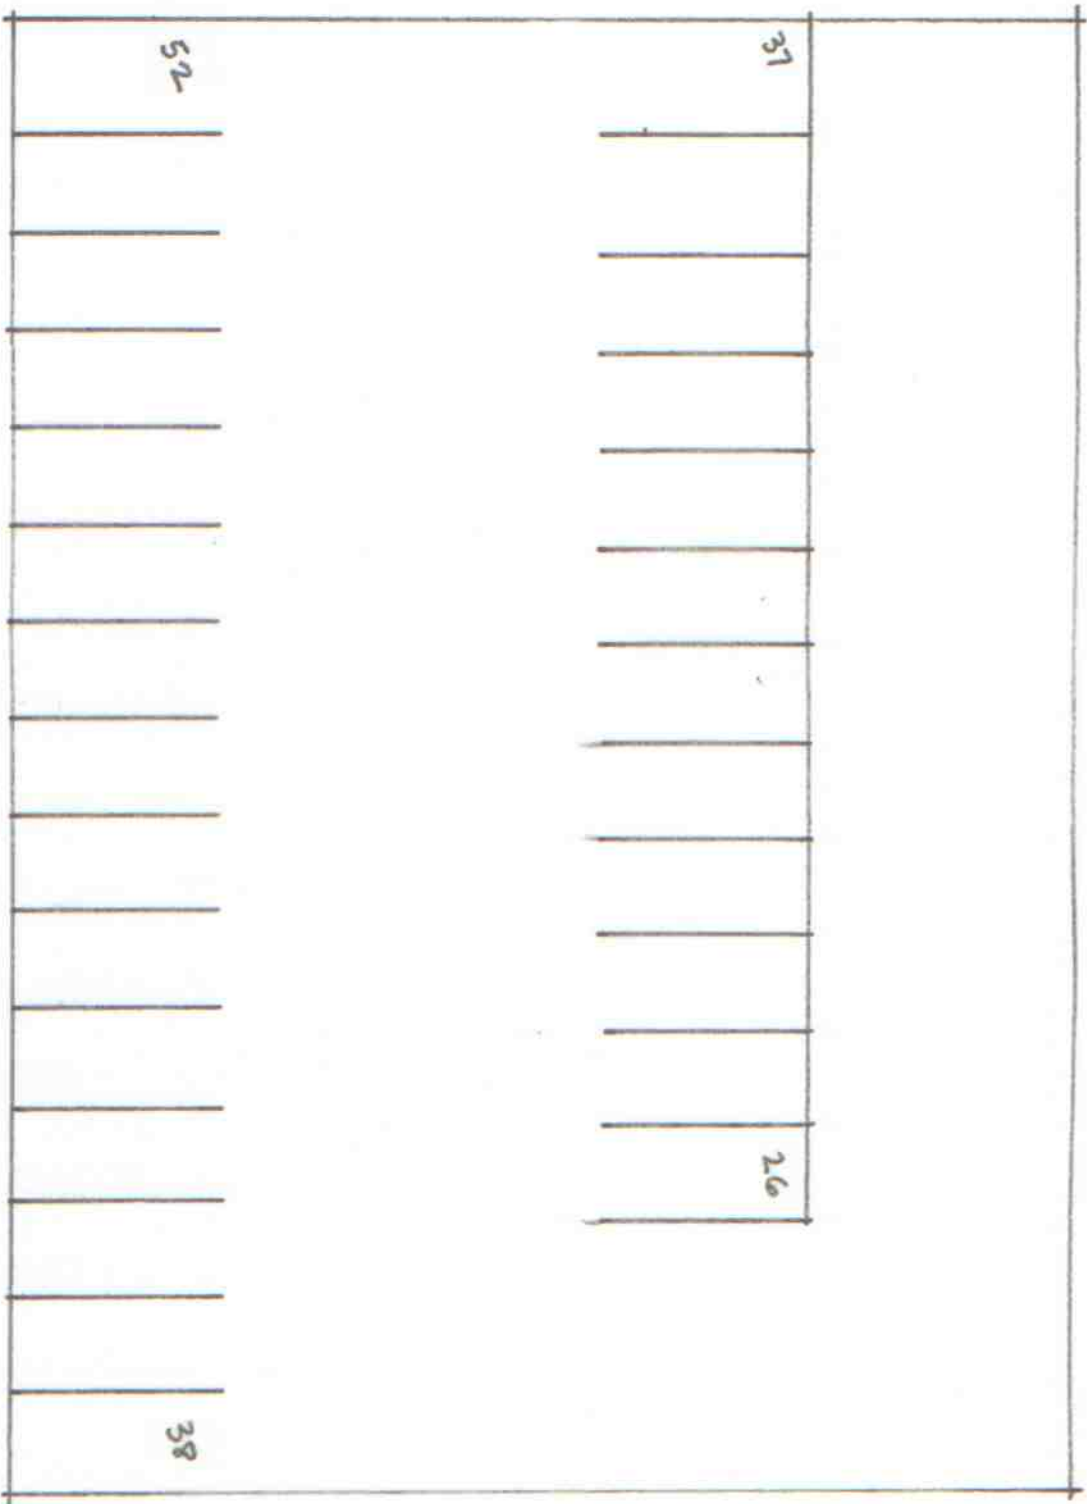

1501 15th AVE SW -
 2nd LEVEL OF PARKADE.

MARCH 18/08